



1 OPENING DETAIL at BARREL
1/2" = 1'-0"


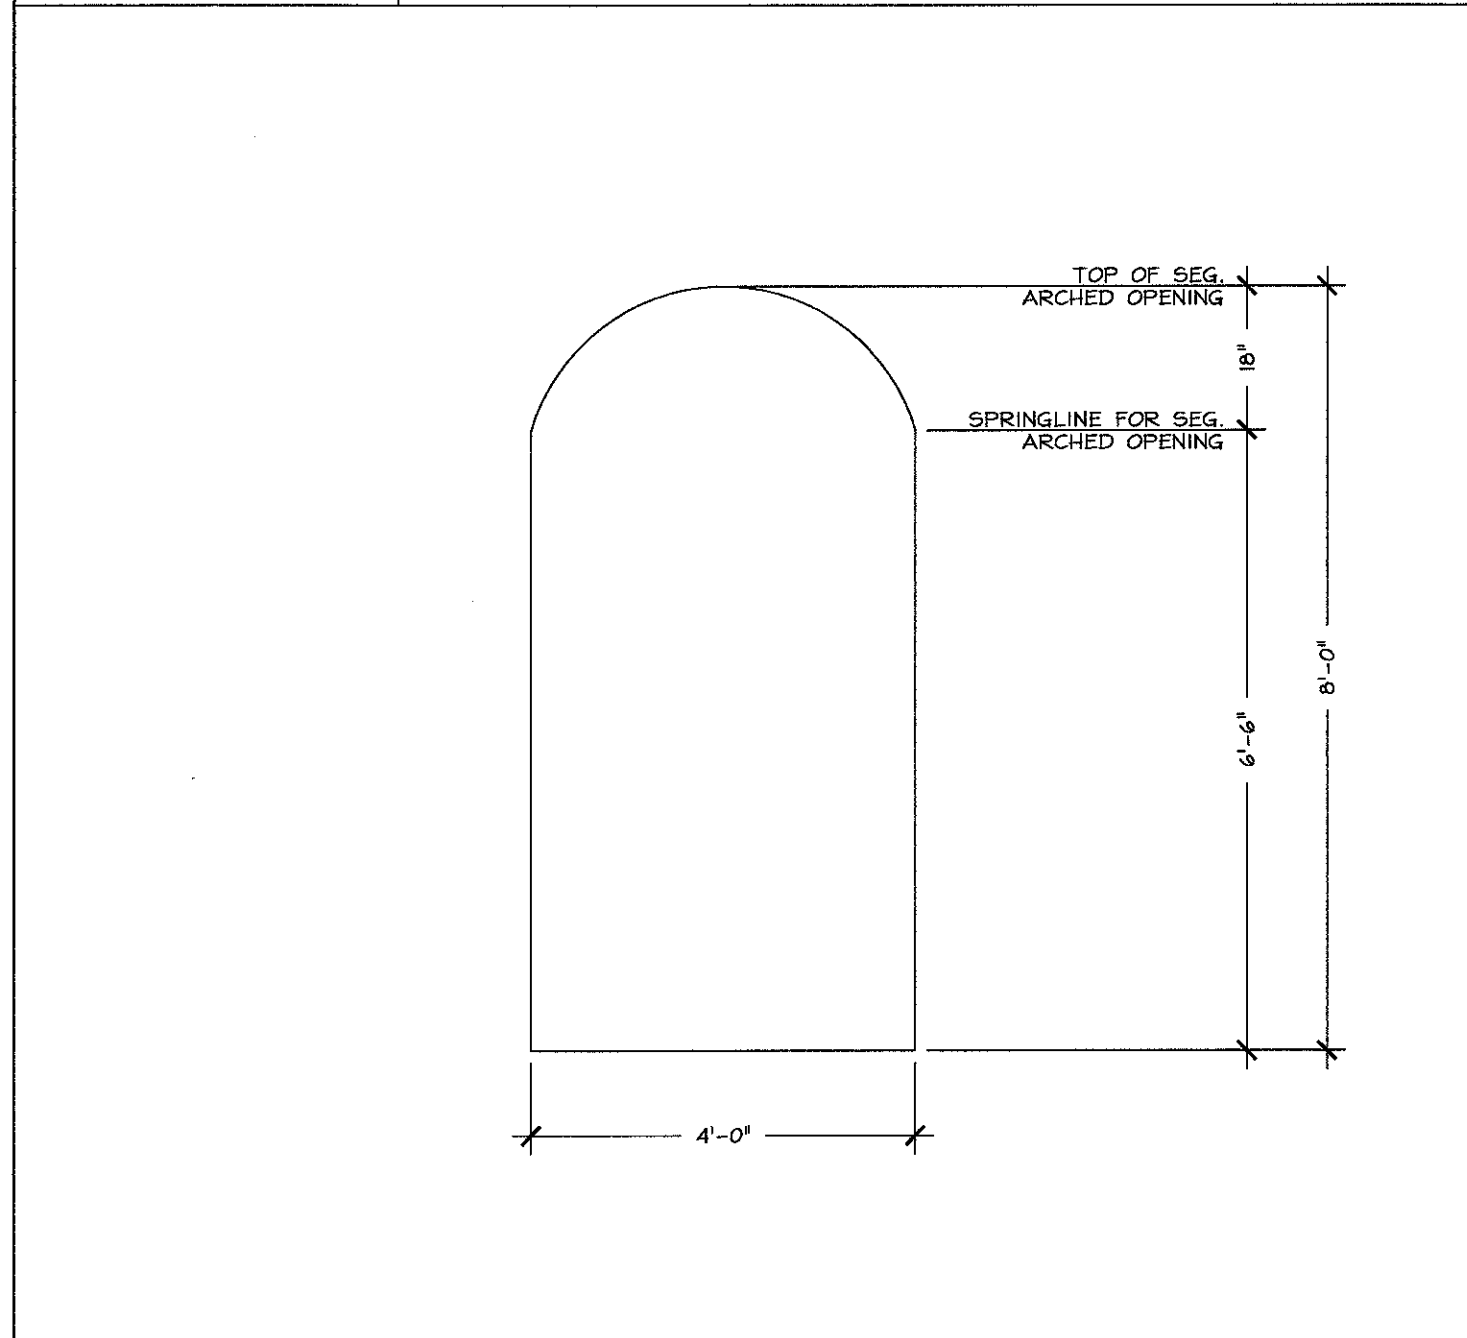


2 OPENING DETAIL
1/2" = 1'-0"

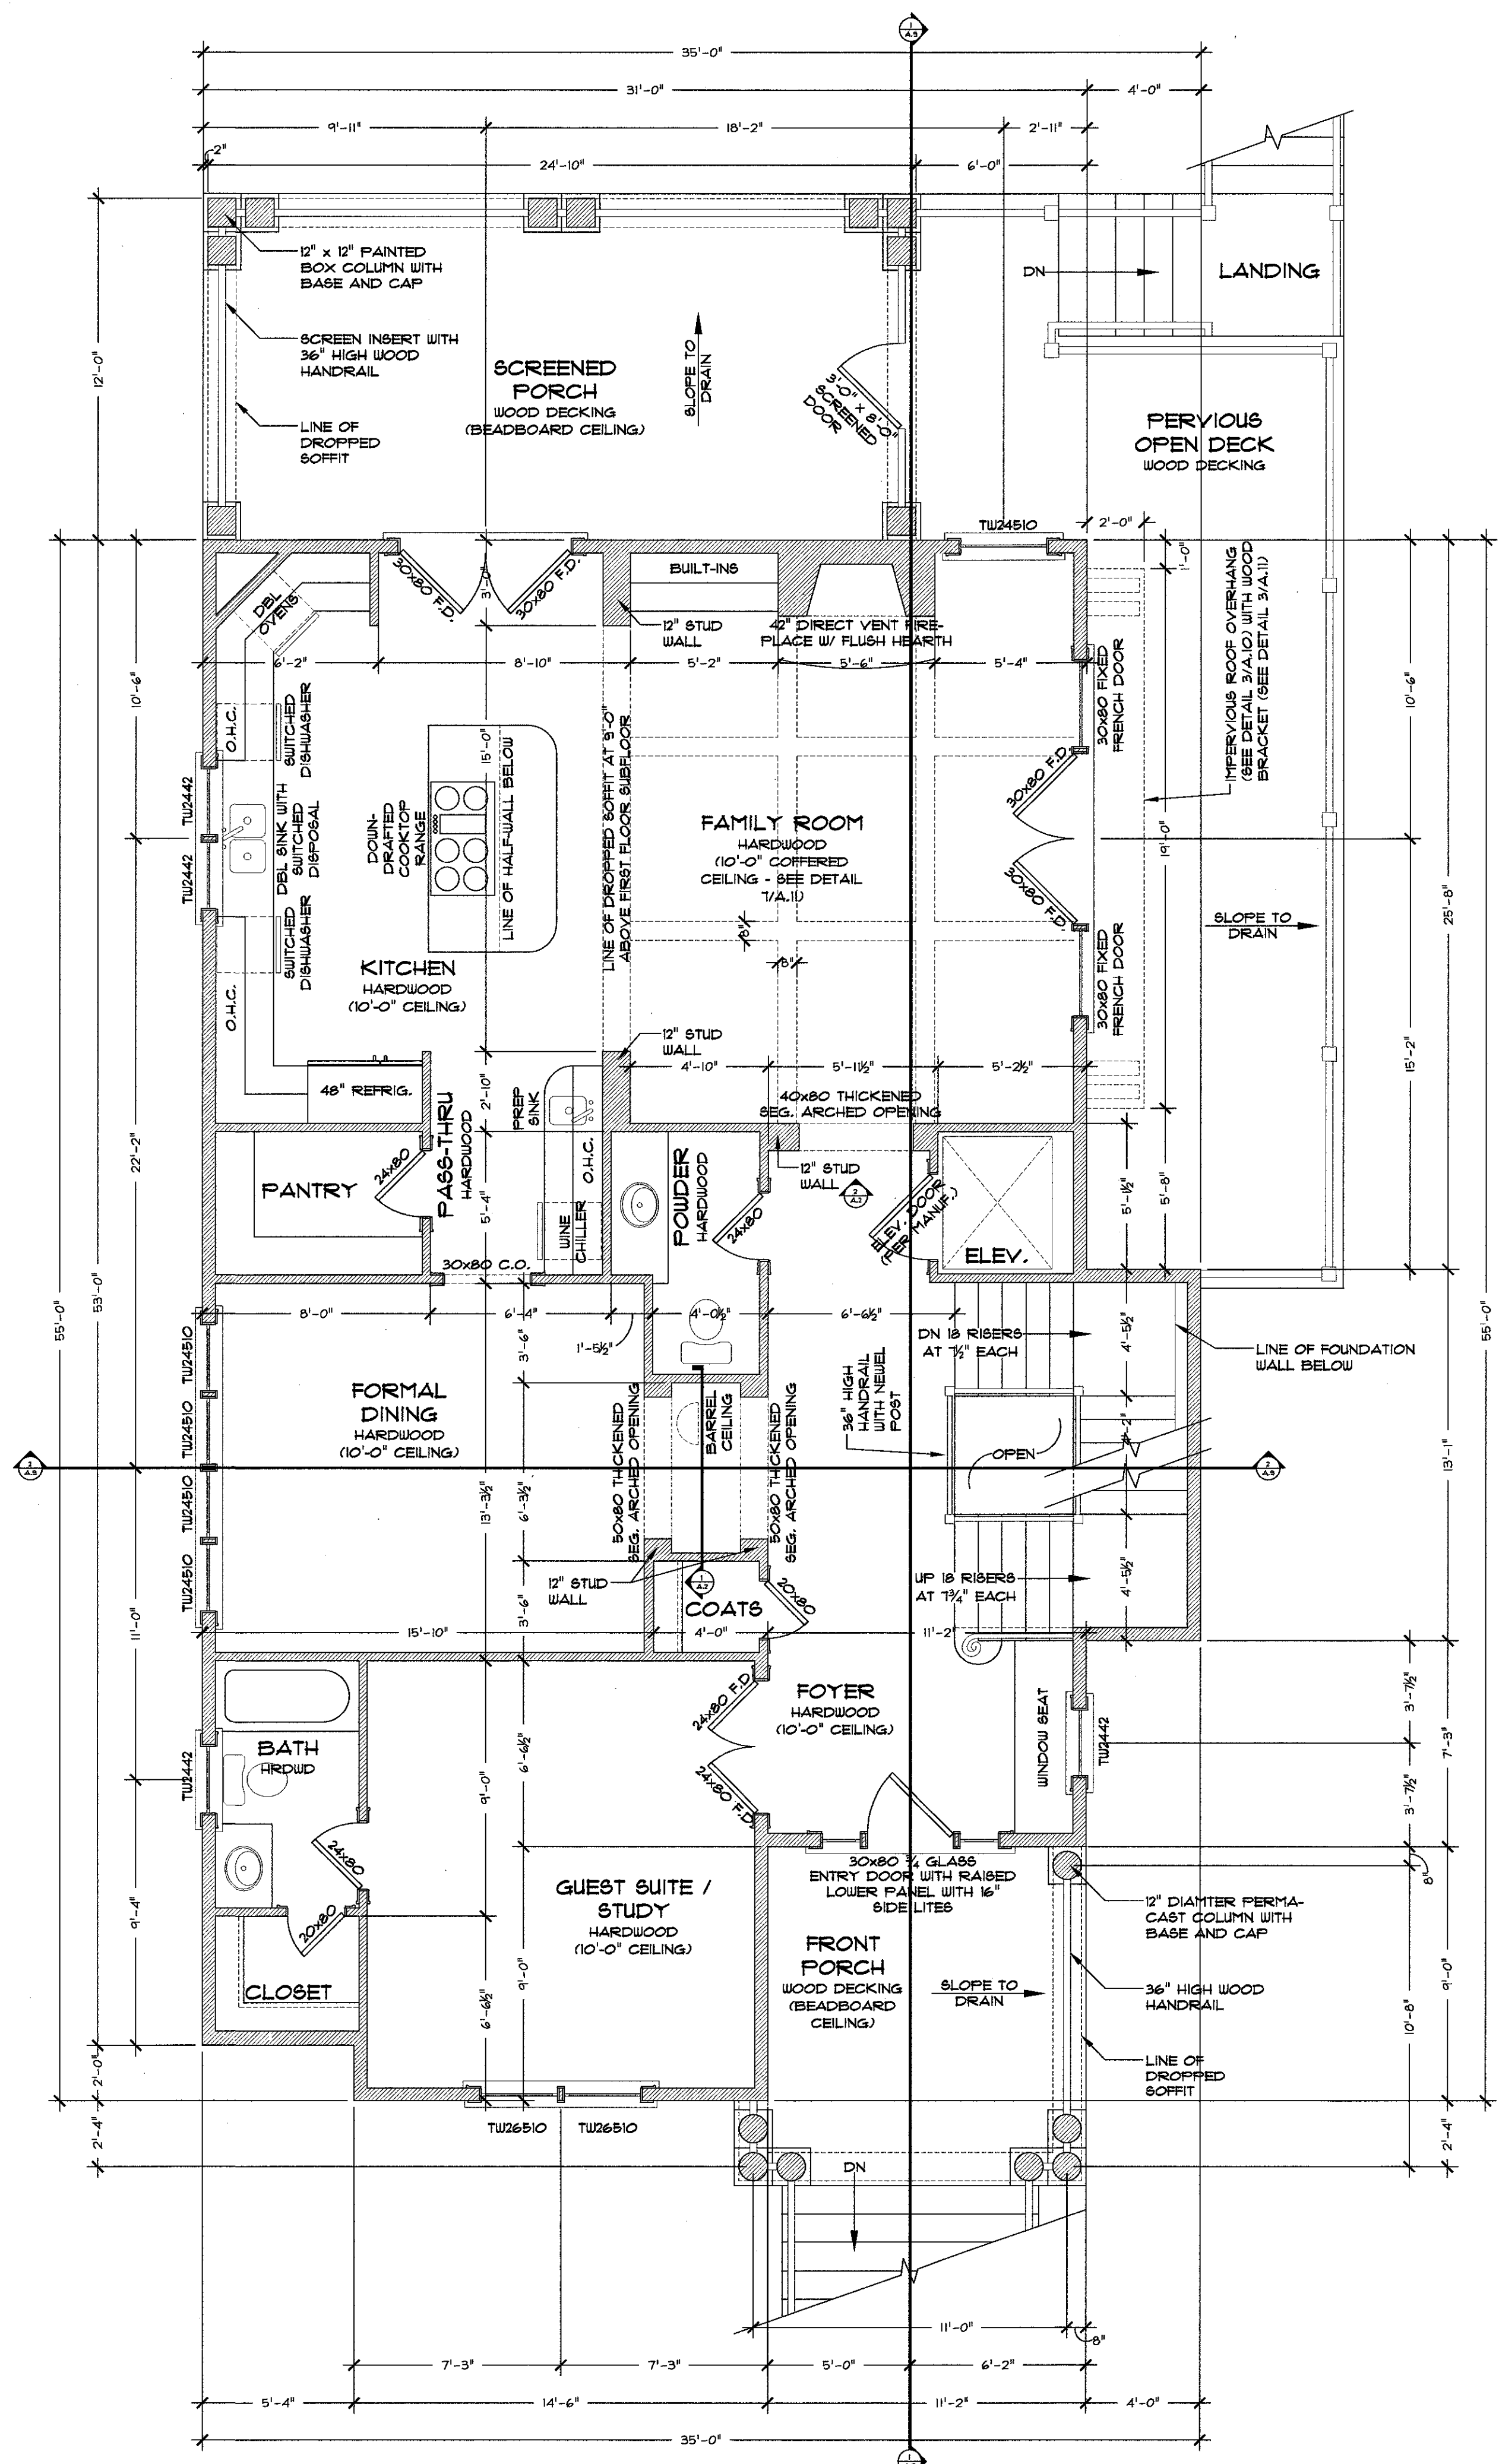

SQUARE FOOTAGE CALCULATIONS
(SEE DEFINITION OF AREA)

FIRST FLOOR HEATED	1564
SECOND FLOOR HEATED	1564
OBSERVATION TOWER	266
LOWER LEVEL FOYER	225
TOTAL HEATED	3620
THREE CAR GARAGE AND STORAGE	1249
FRONT PORCH	133
SCREENED PORCH	296
UPPER PORCH	133
OWNER'S PORCH	236
TOTAL UNDER ROOF	5736

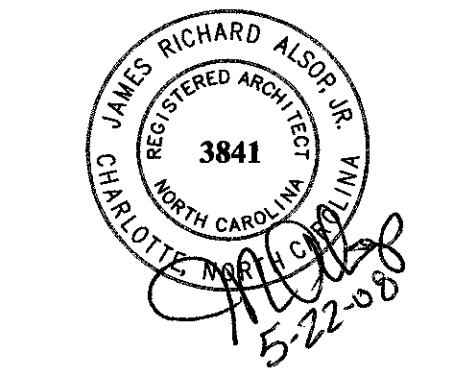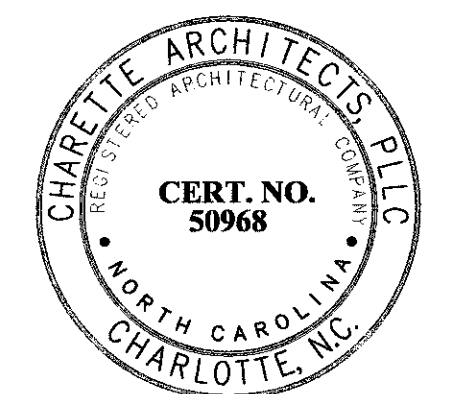

Only Signed & Sealed Documents
Are Released for Construction

Released for
Construction
05.22.08

Lot 145 Cannonsgate

First Floor Plan

Revision Date:
1.
2.
3.
4.
5.

05.22.08
28012
Scale: 1/4" = 1'-0"